


FLOOR PLAN

SCALE 1:100 FLOOR AREA = 145.1 m²




ELEVATIONS

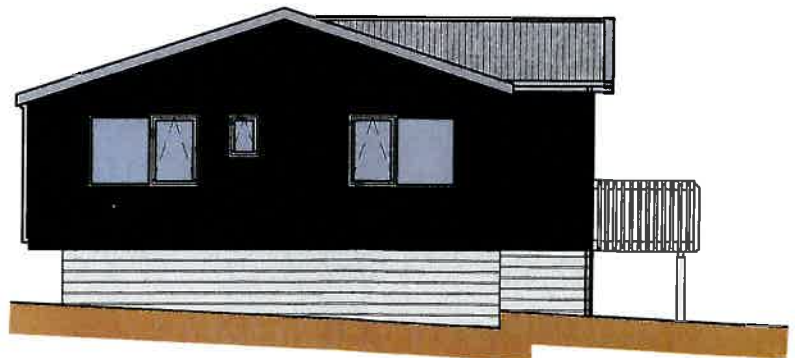


SETTLER HOMES
24 The Concourse Henderson Ph (09) 837 3049

DESIGN # SH_09060
MCNAB

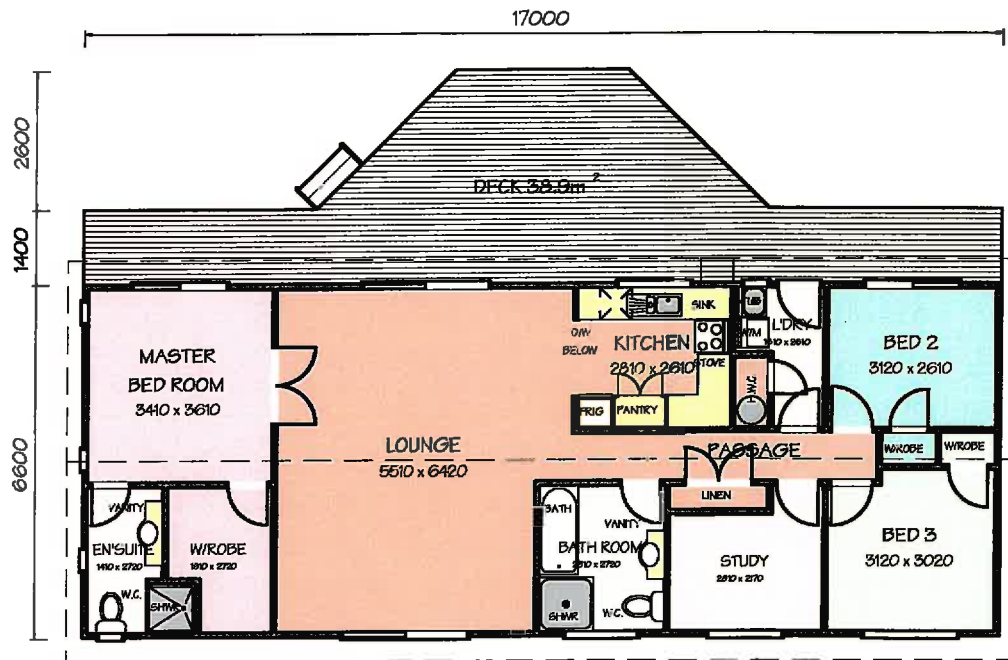


FLOOR PLAN

SCALE 1:100 FLOOR AREA = 112.2 m²

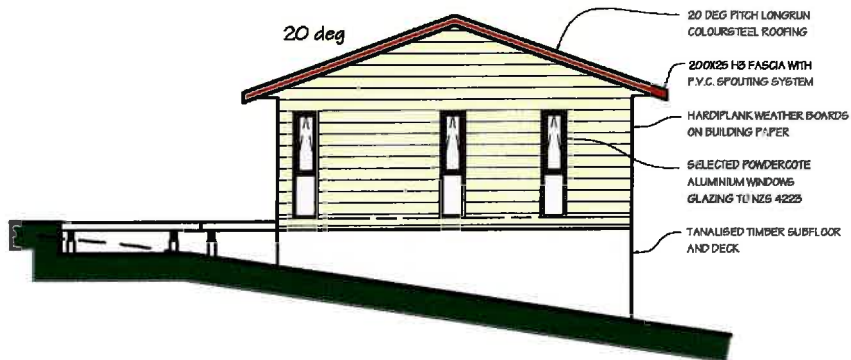

SETTLER HOMES
24 The Concourse Henderson Ph (09) 837 3049

DESIGN # SH_03019

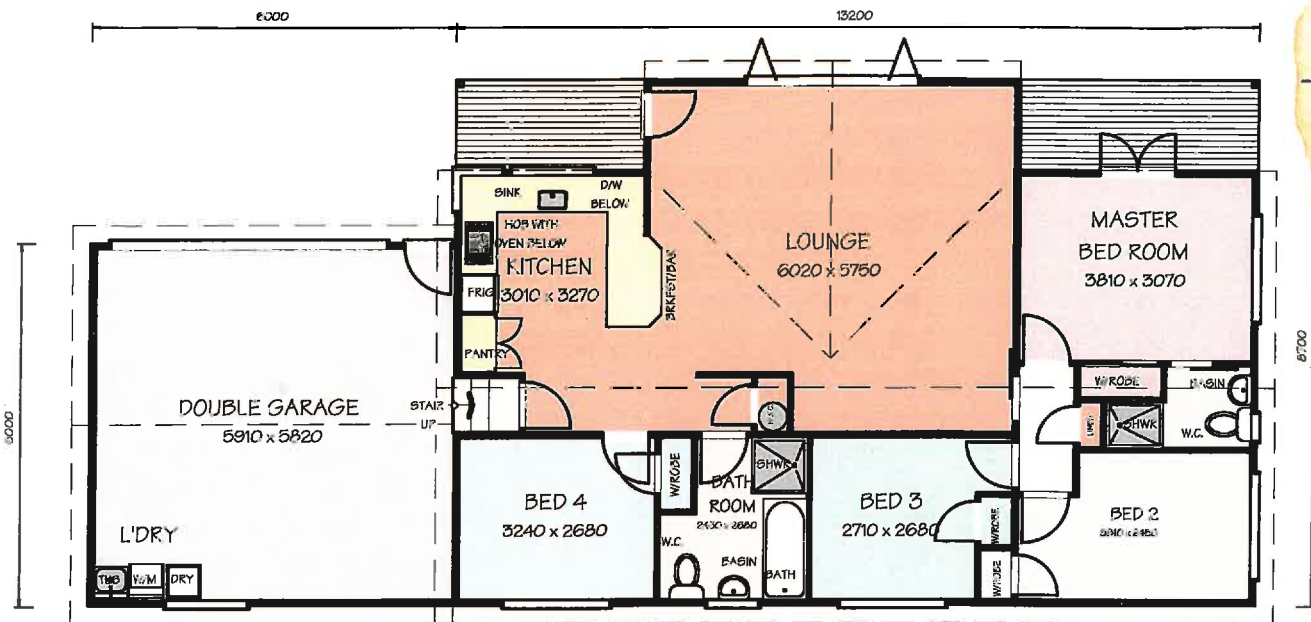


FLOOR PLAN

SCALE 1:100

FLOOR AREA = 140.3 m²



ELEVATIONS

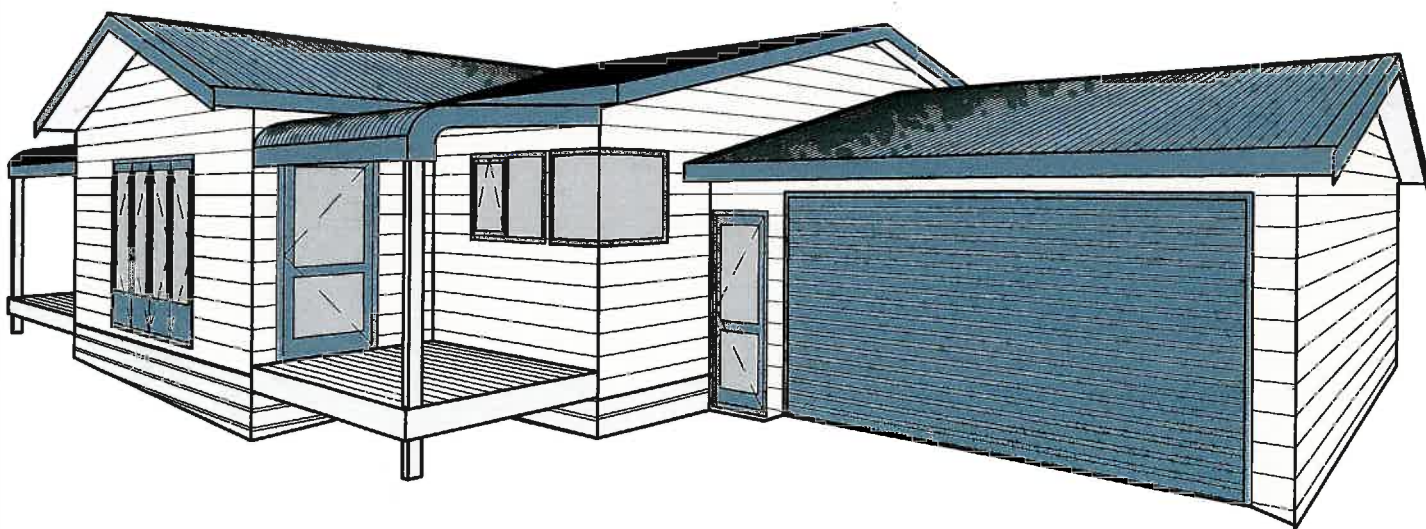


SETTLER HOMES

24 The Concourse Henderson Ph (09) 837 3049


DESIGN # SH_10602

ROBERTS

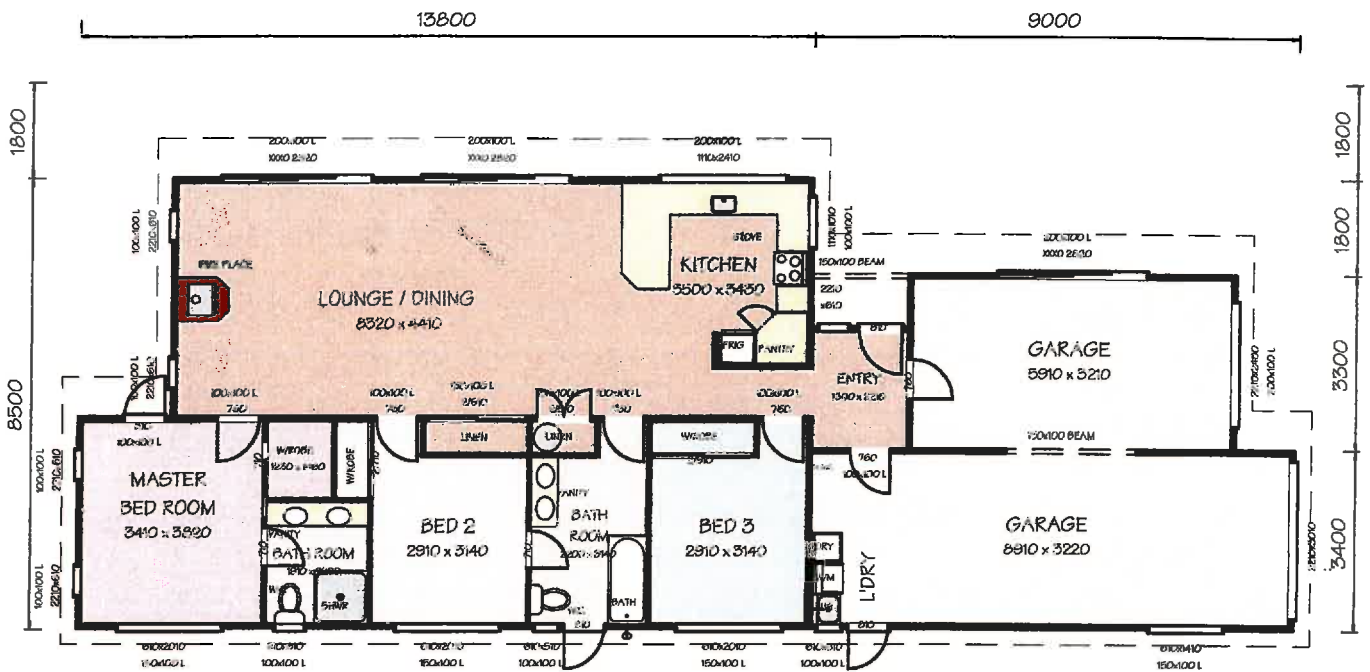

FLOOR PLAN

SCALE 1:100 FLOOR AREA = 113.5 m²
 GARAGE AREA = 50.5 m²
 TOTAL AREA = 164.0 m²

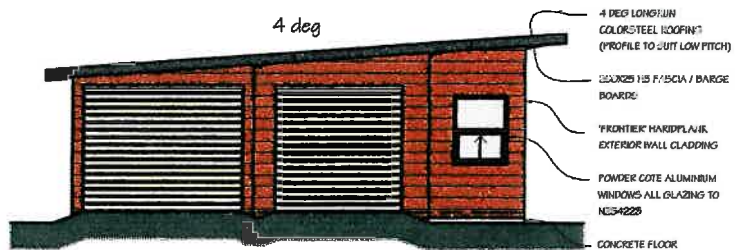


SETTLER HOMES

24 The Concourse Henderson Ph (09) 837 3049


DESIGN # SH_04053

FILL

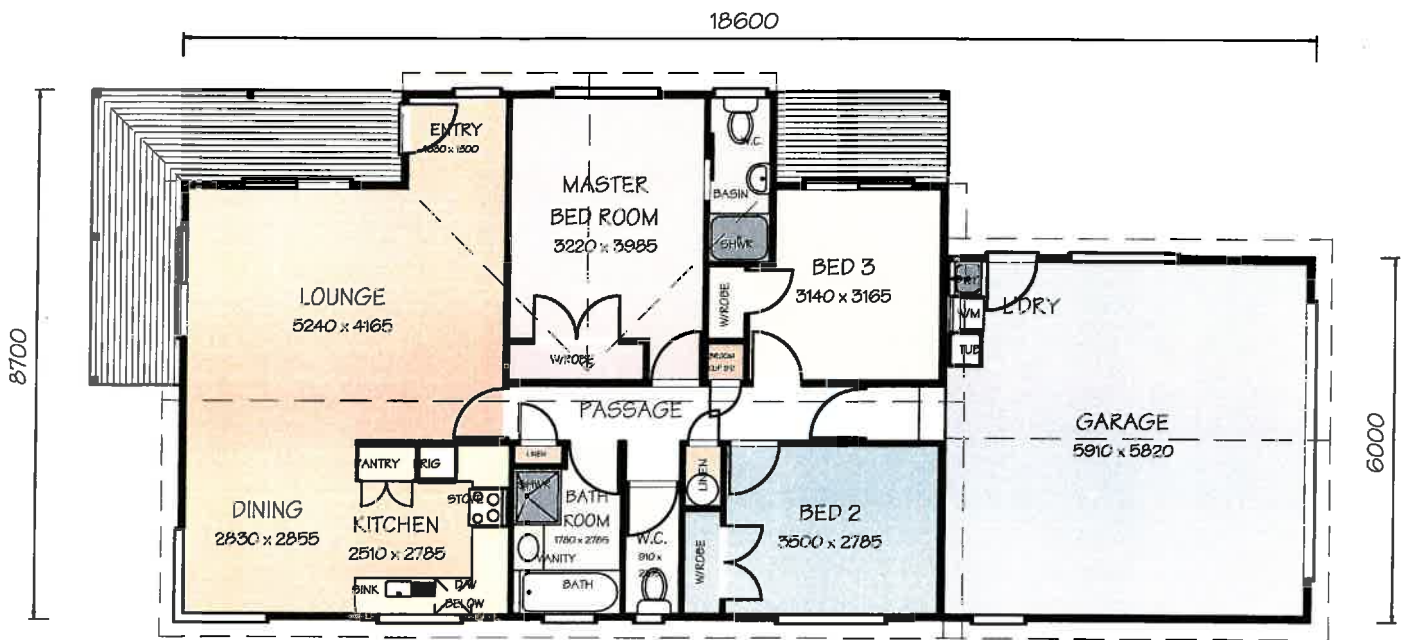

FLOOR PLAN

FLOOR AREA = 136 m²



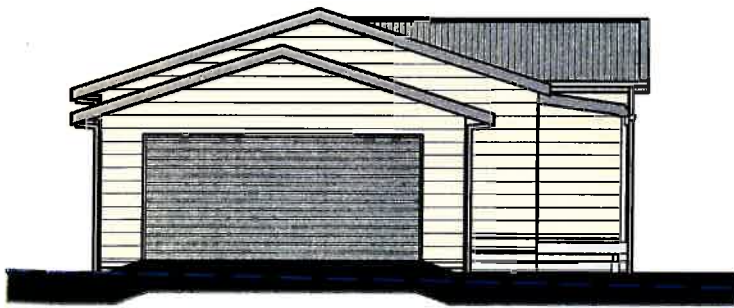




SETTLER HOMES


24 The Concourse Henderson Ph (09) 837 3049

DESIGN # SH_10007

DUTCH

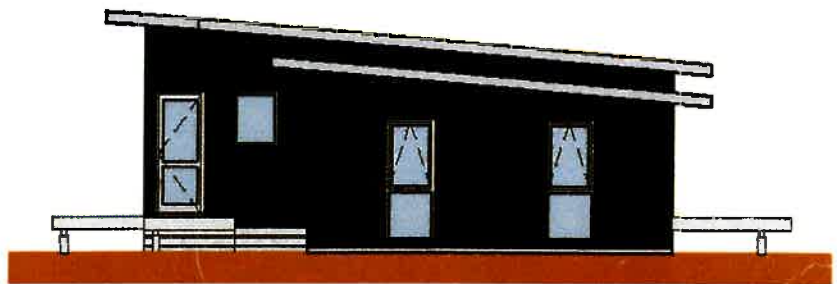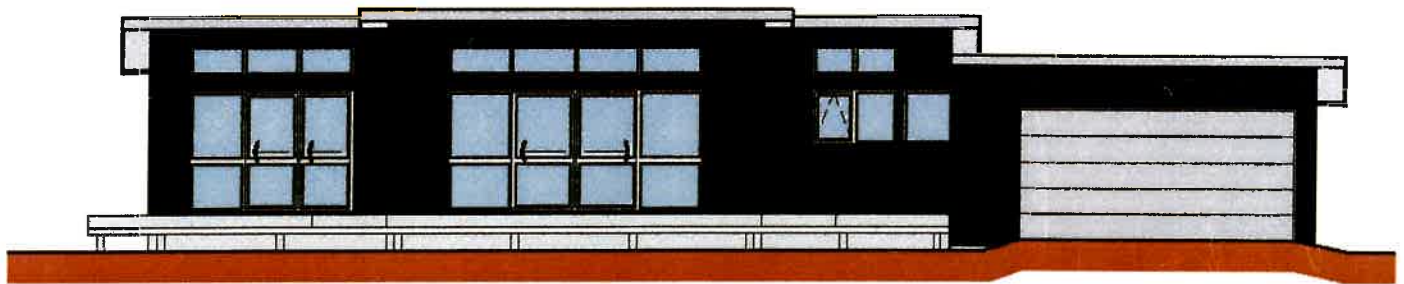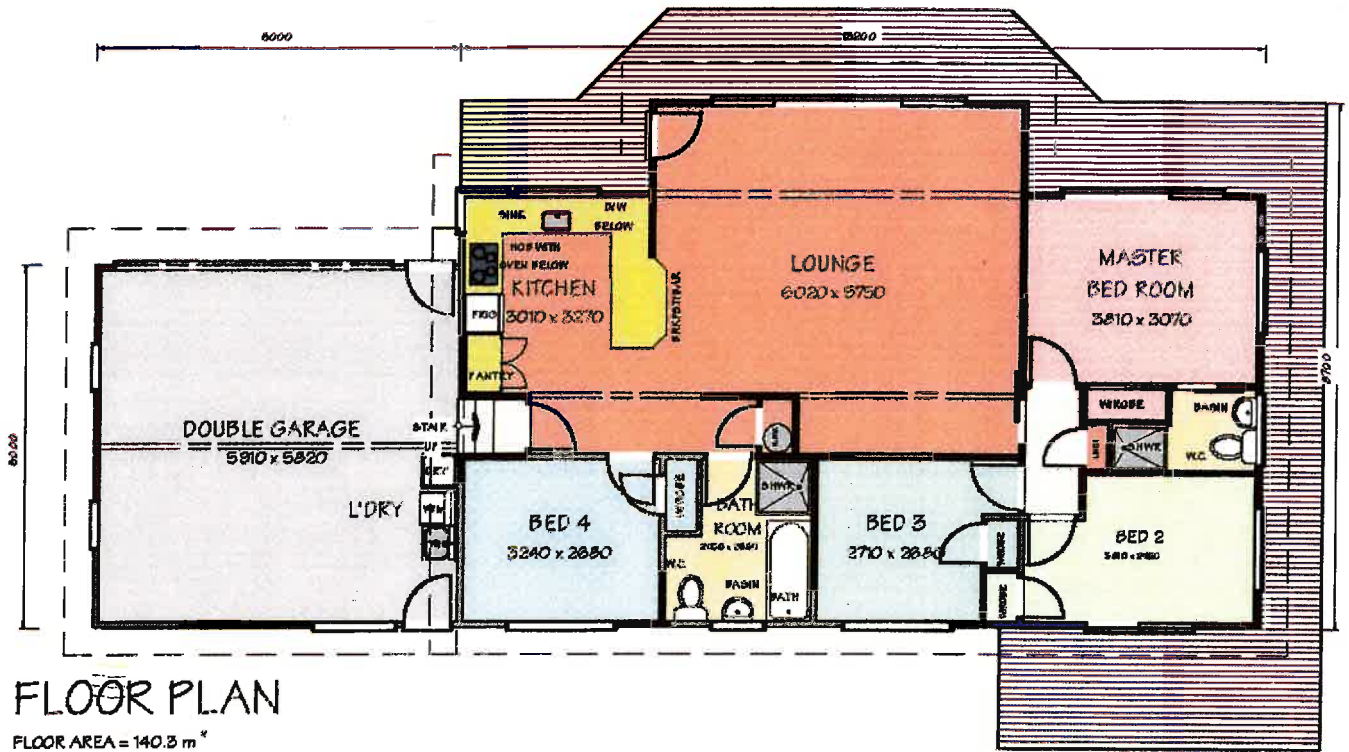


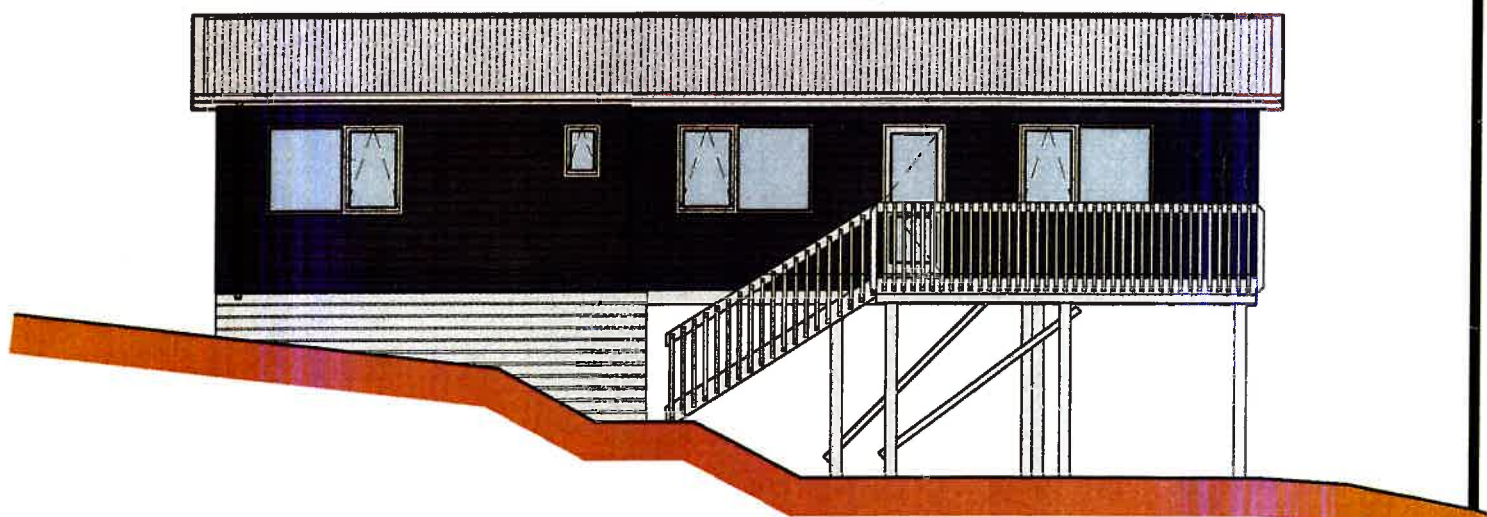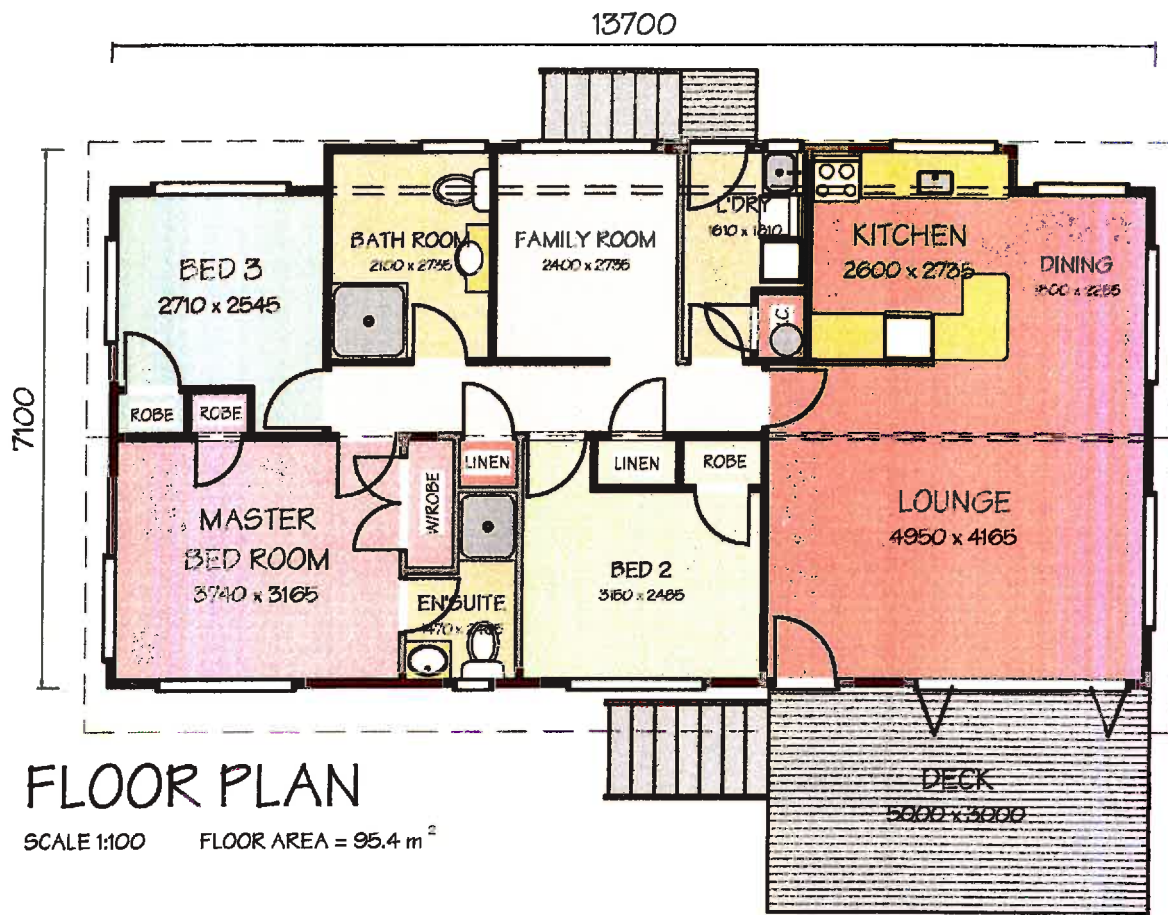

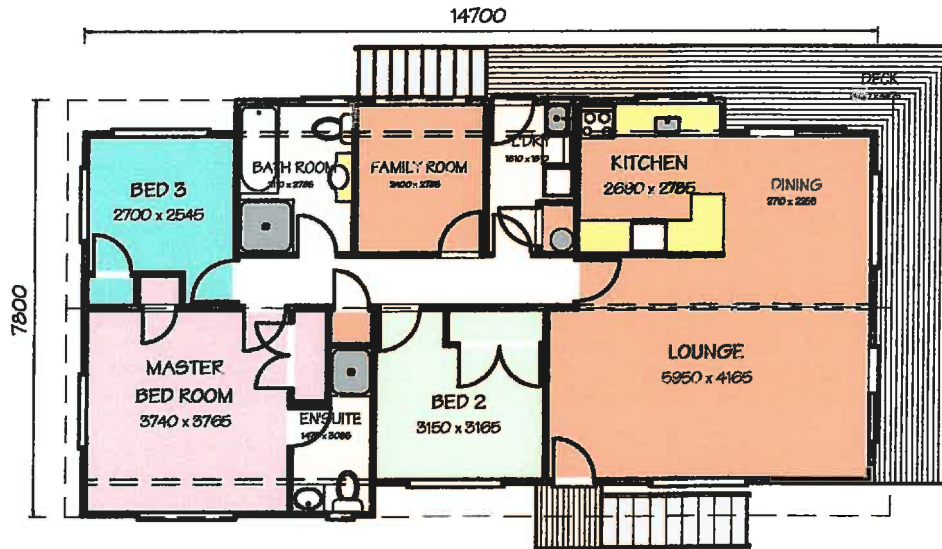

FLOOR PLAN

SCALE 1:100 FLOOR AREA = 105.7 m²

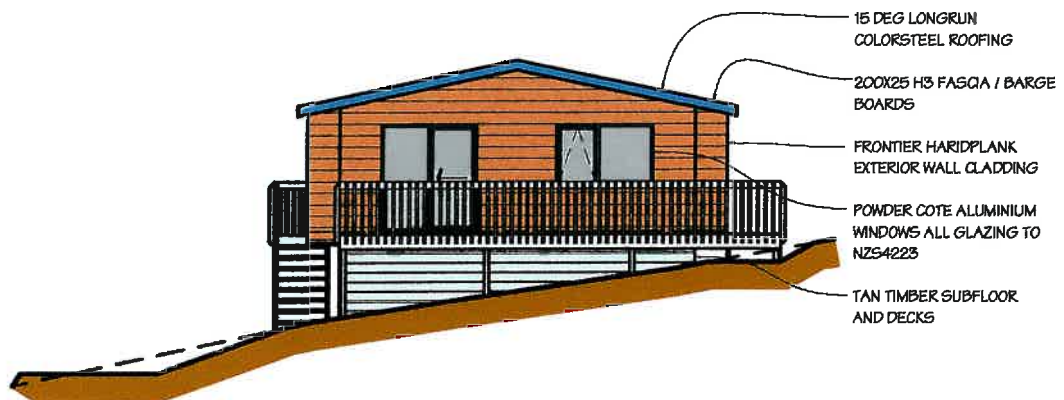

SETTLER HOMES
24 The Concourse Henderson Ph (09) 837 3049

DESIGN # SH_13802
BOTICA